


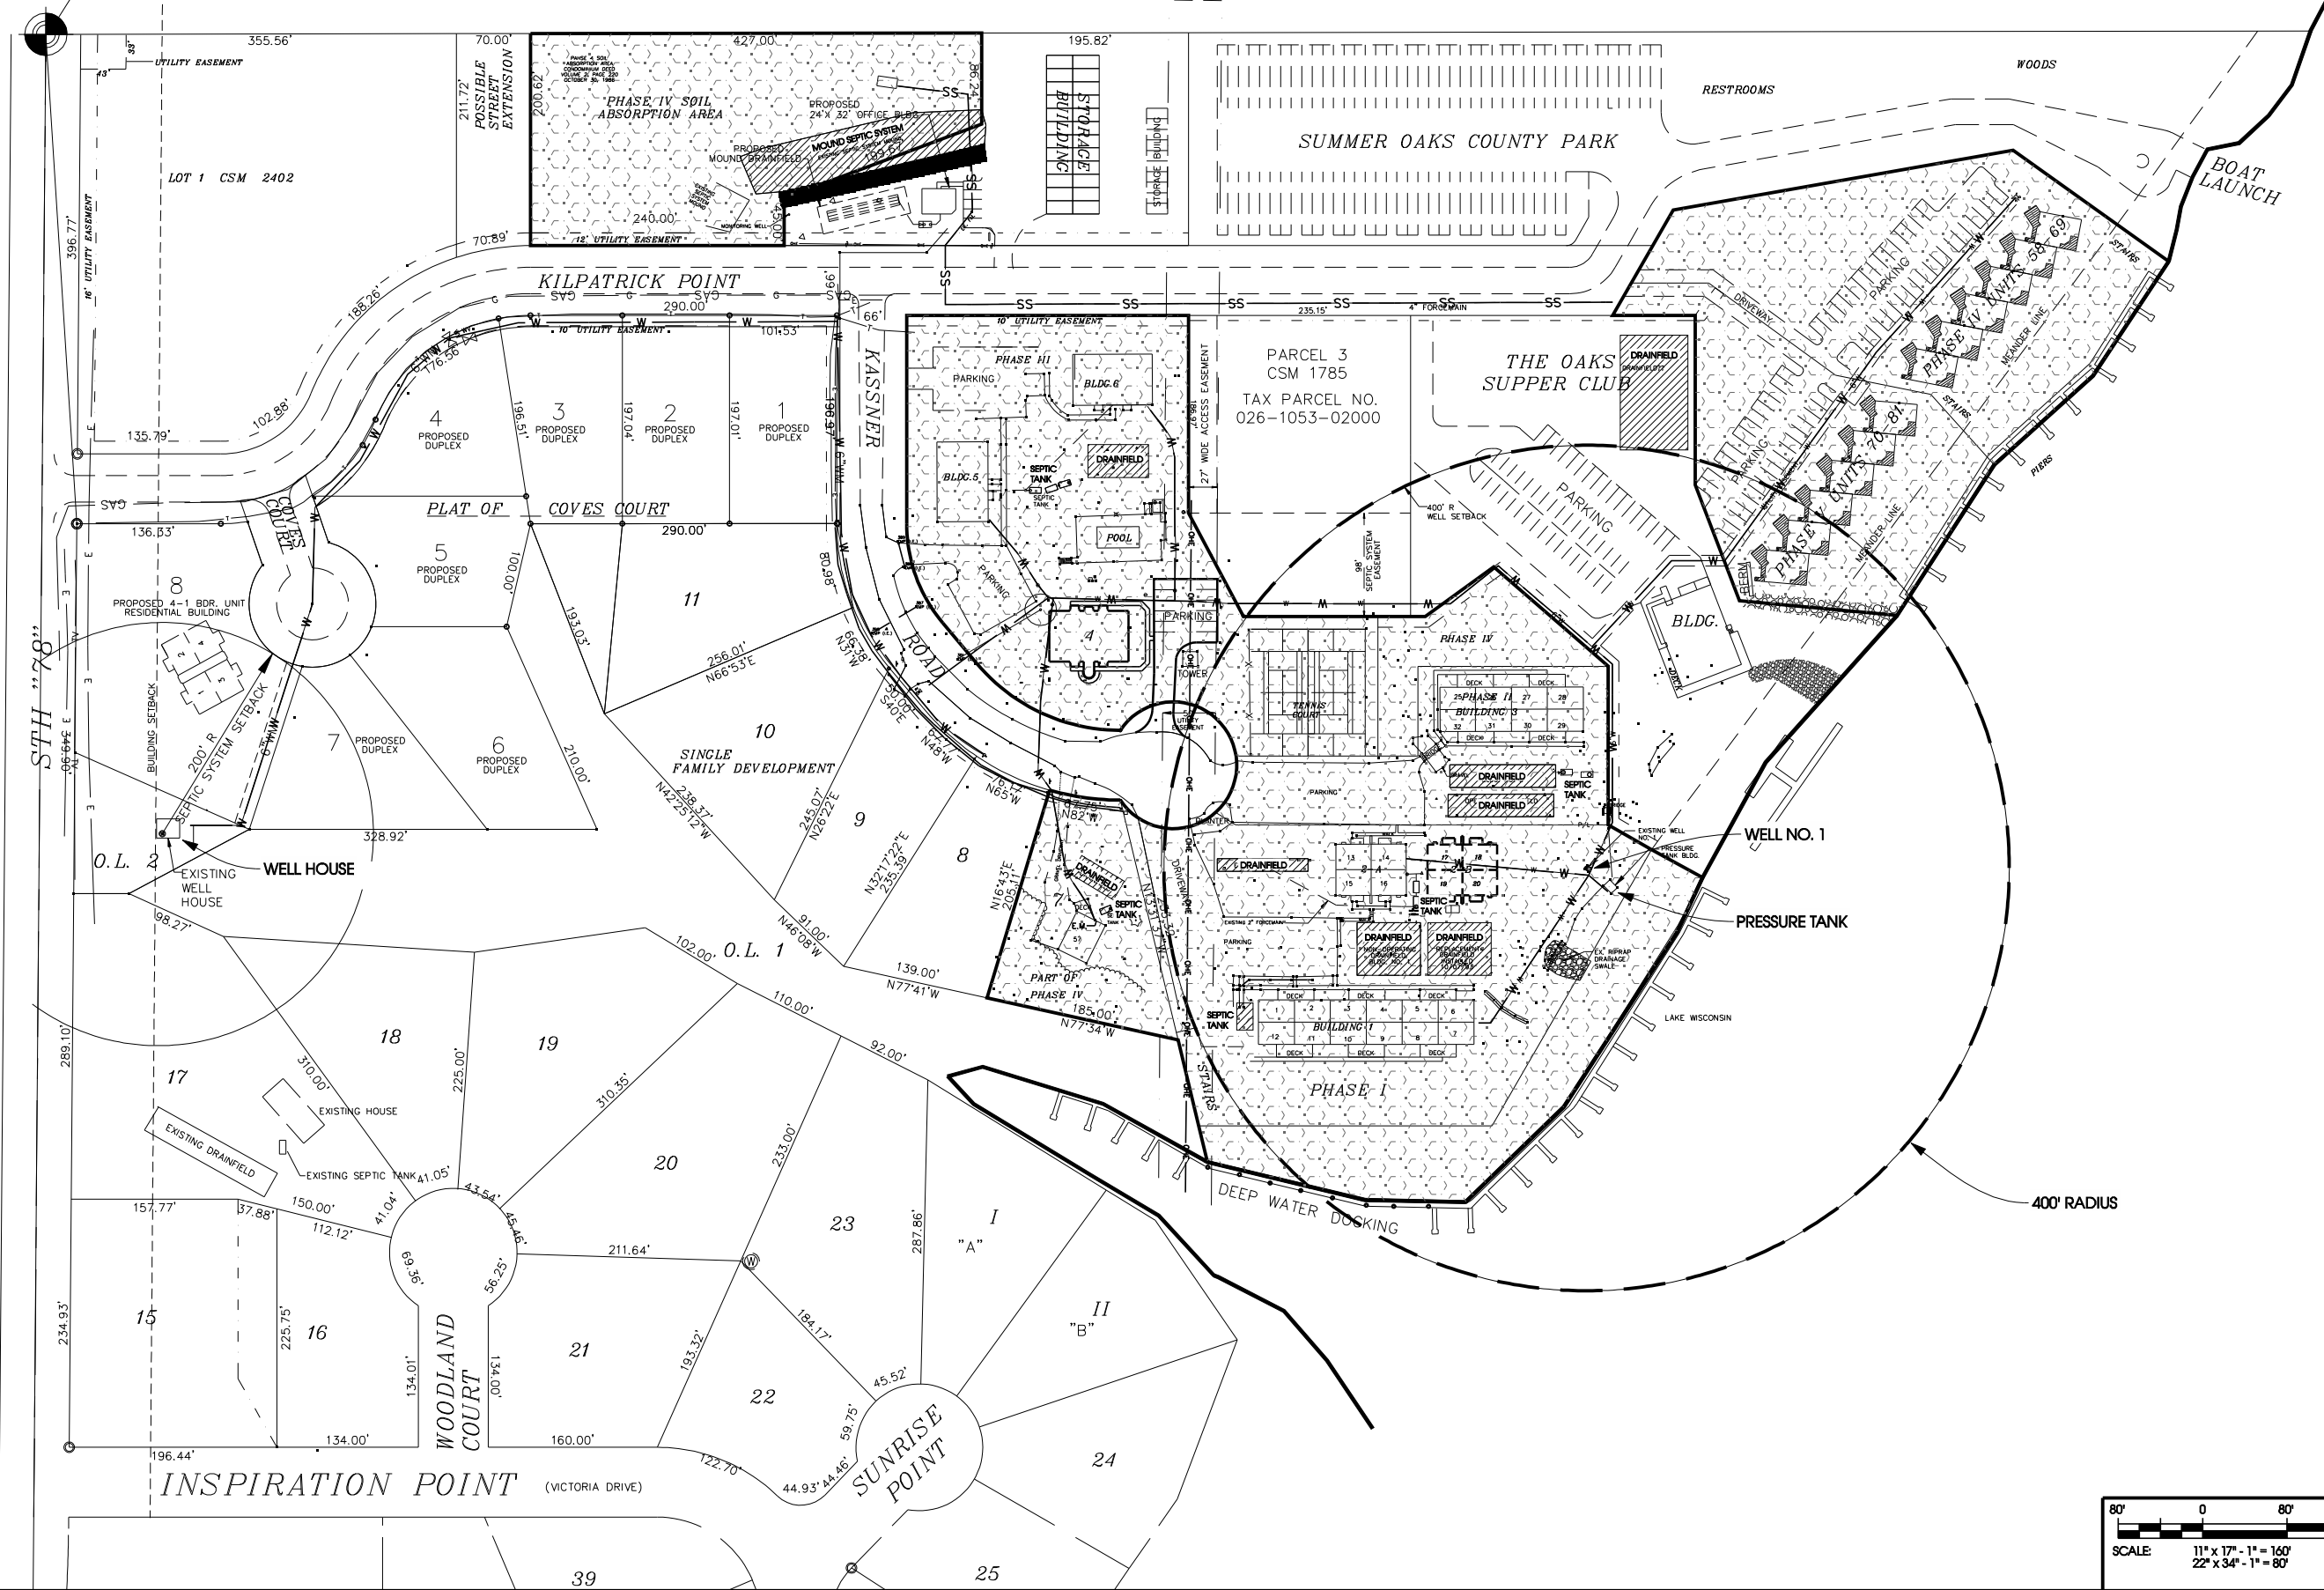

N.W. CORNER OF SECTION 17
T10N, R7E, TOWN OF MERRIMAC
SAUK COUNTY WISCONSIN



Edge
Consulting Engineers, Inc.
624 Water Street
Prairie du Sac, WI 53578
608.644.1449 voice
262.664.3000 fax
www.edgeconsulting.com

**OVERALL SITE PLAN
SUMMER OAKS CONDO ASSOCIATION
MERRIMAC, WISCONSIN**

SHEET TITLE: _____

ISSUE DATE: _____


DRWG TYPE & DATE: _____

REVISIONS:

PRELIMINARY
NOT FOR CONSTRUCTION

DRAWN BY: AMF
CHECKED BY: AJO
PLOT DATE: 1/8/07
PROJECT NUMBER: 2682
FILE NAME: C1.0.dgn

SHEET NUMBER:
C1.0

 

I:\2682\2682\CAD\PLN\C1.0.dgn