


THE WESTGARTH

OLIVE *Grove*
TRIMDON VILLAGE

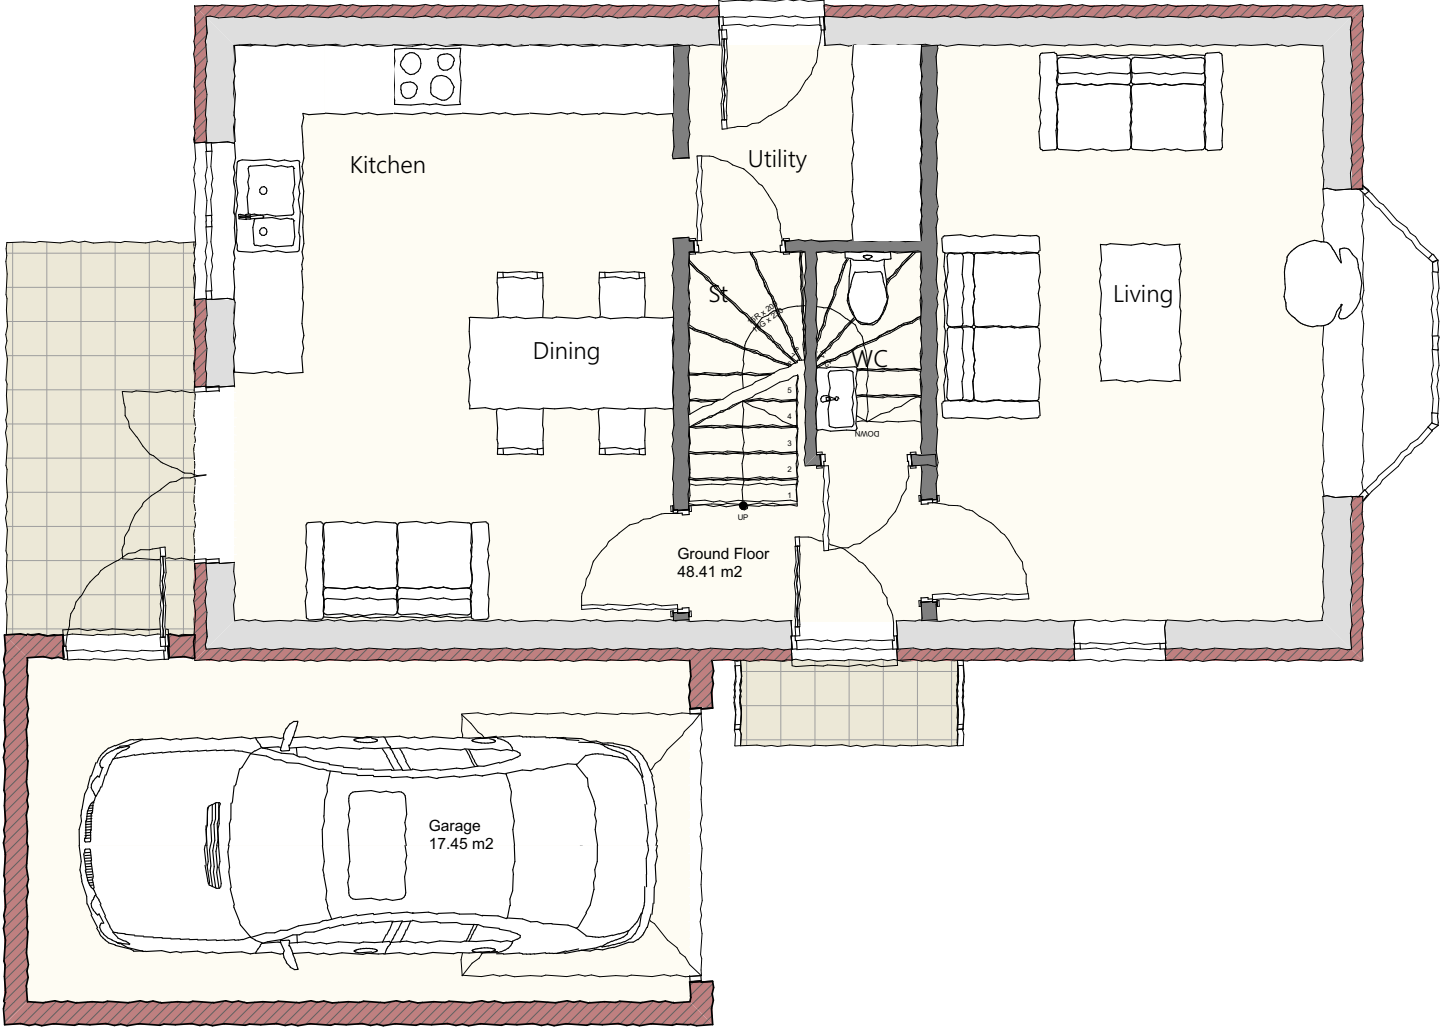

GROUND FLOOR




0.

Ground Floor

1:50



FIRST FLOOR

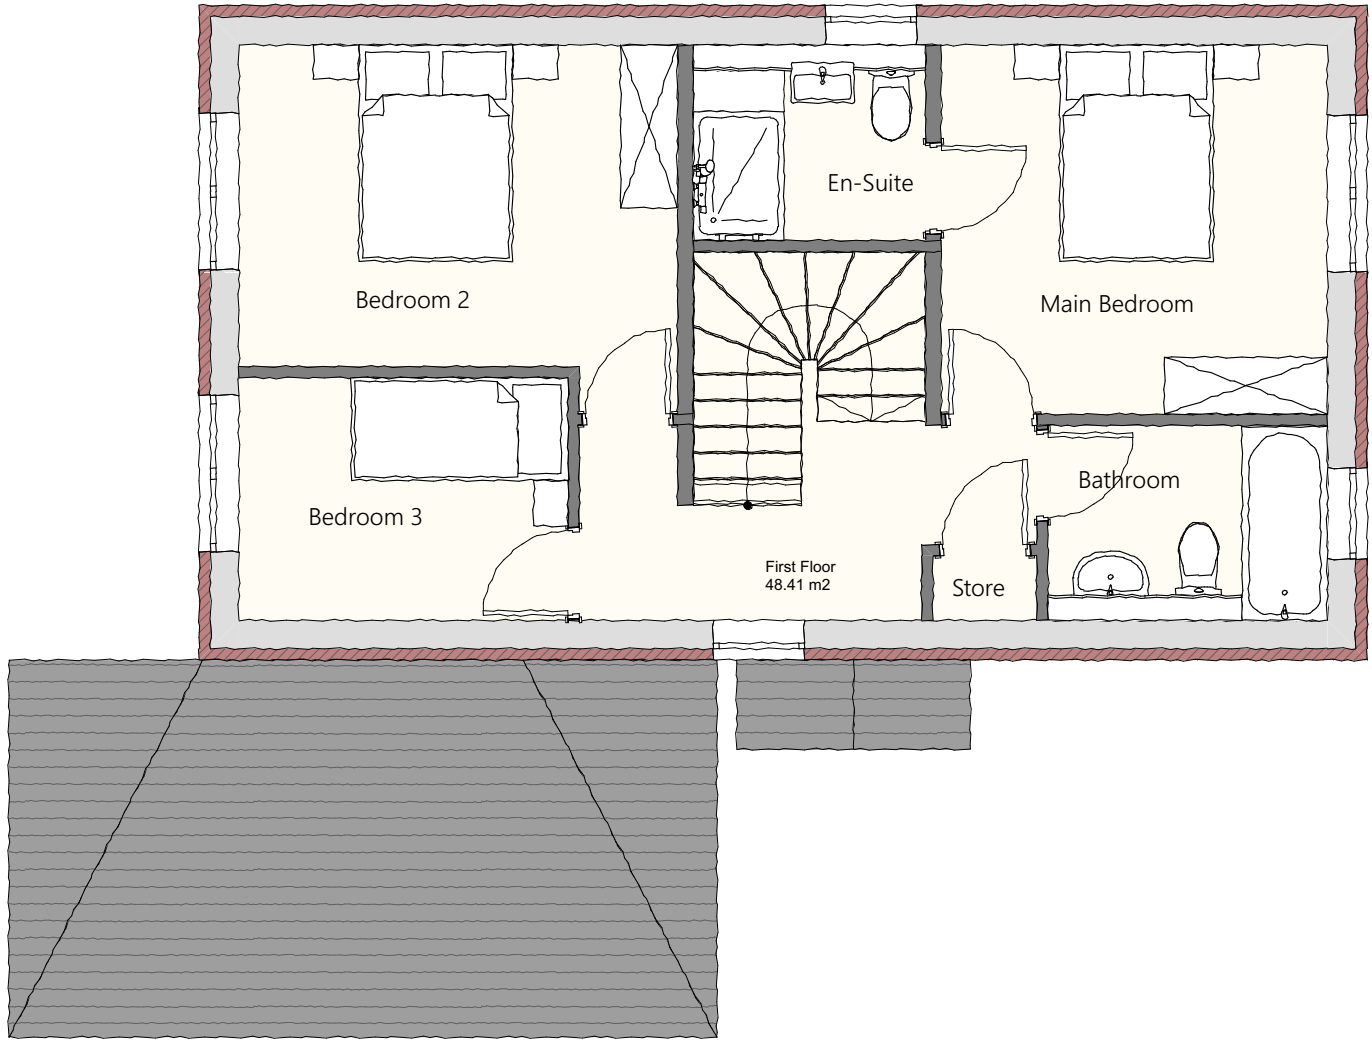

1.

First Floor

1:50

